



Nazim kahraman

spa and wellness center in kula

General design site project details use



## LIST OF NEEDS

### SPA PART

Spa reception  
Fitness center  
Thermal healing pool  
Outside healing pool  
Thermal recreative pool  
Outside recreative pool  
Activity pool  
Personal baths(3)  
Steam rooms(2)  
Sauna  
Turkish bath  
Relaxation room  
Laundry  
Storage  
Workers' room  
Massage rooms(4)  
Showers +changing rooms+lockers  
- for daily users  
- for stayers  
Restroom  
Water laboratory

### HOTEL

(20 rooms)  
Reception +lobby  
Restaurant + kitchen  
Multi purpose hall  
Management  
-manager room  
-accounting  
-archive  
-restroom  
First aid room






positions of  
kula center and the project place







project place

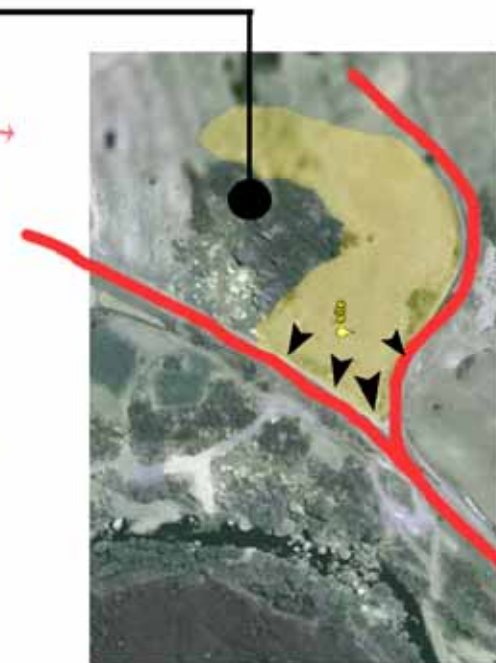

view of volcanic rock pattern


General design site project details use

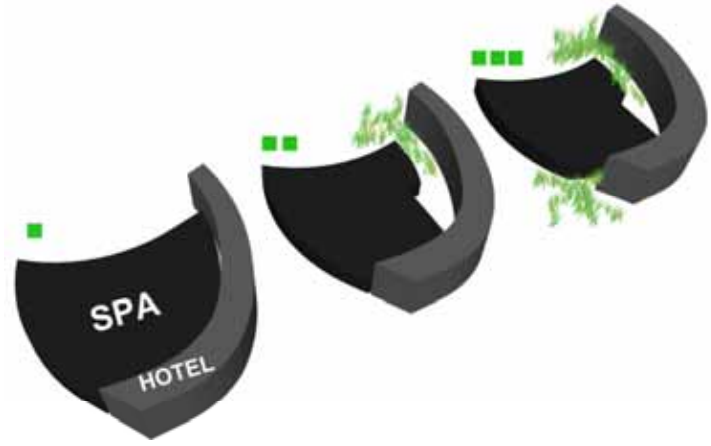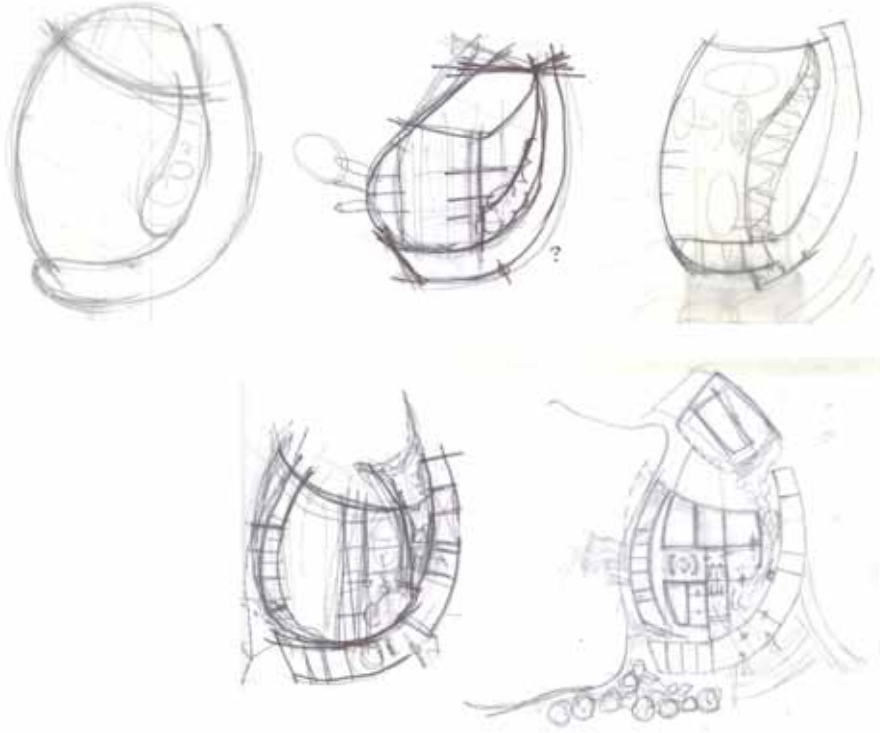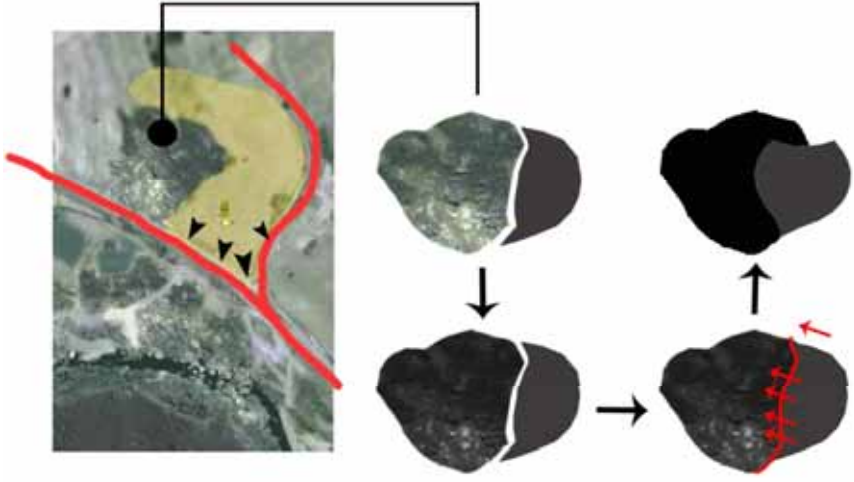

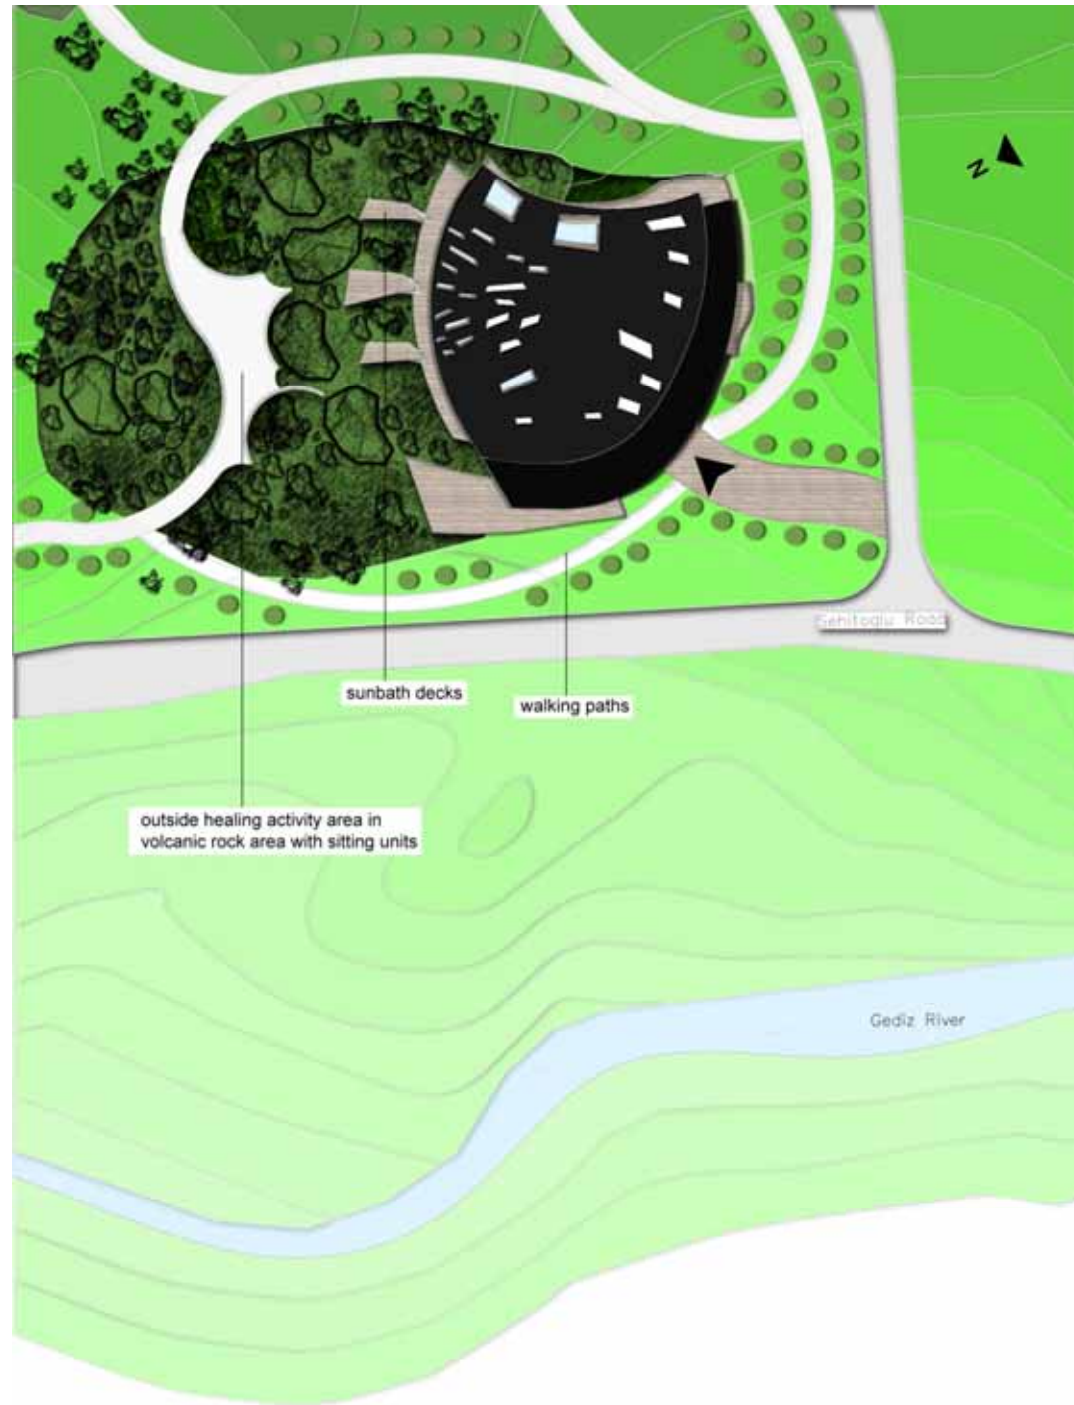


site plan  
scale: 1/500

General design site project details use

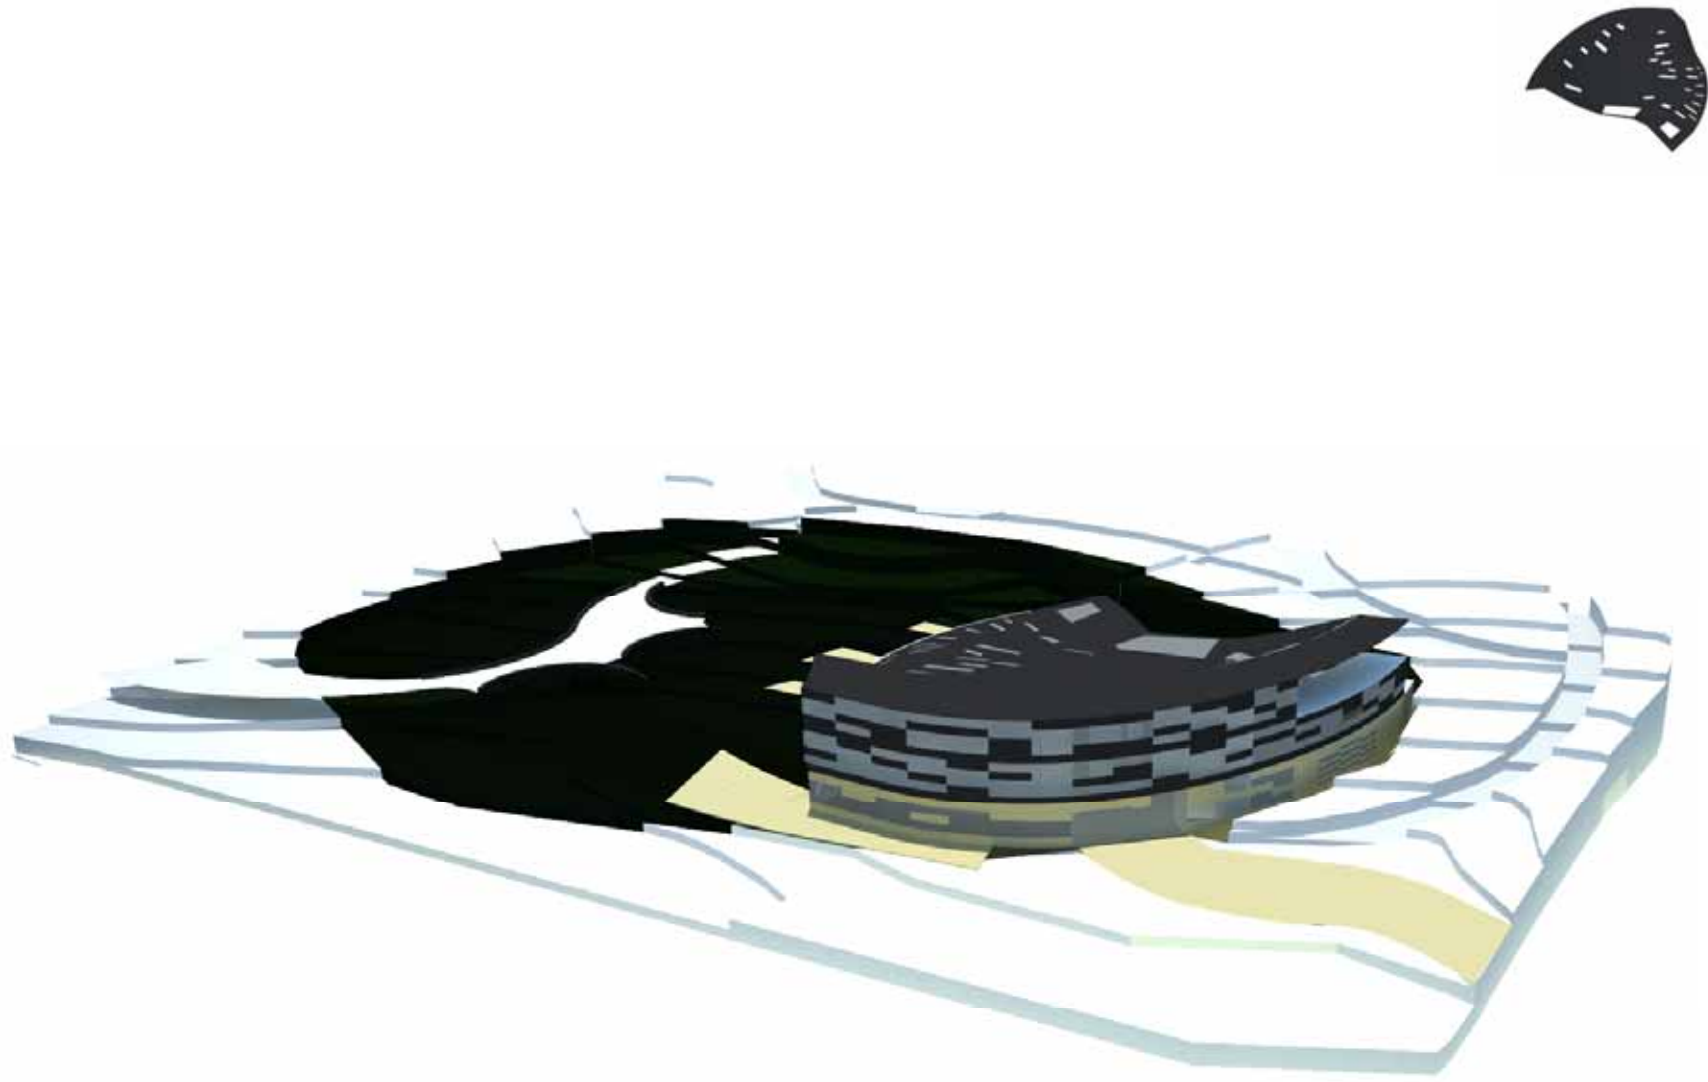


General design site project details use

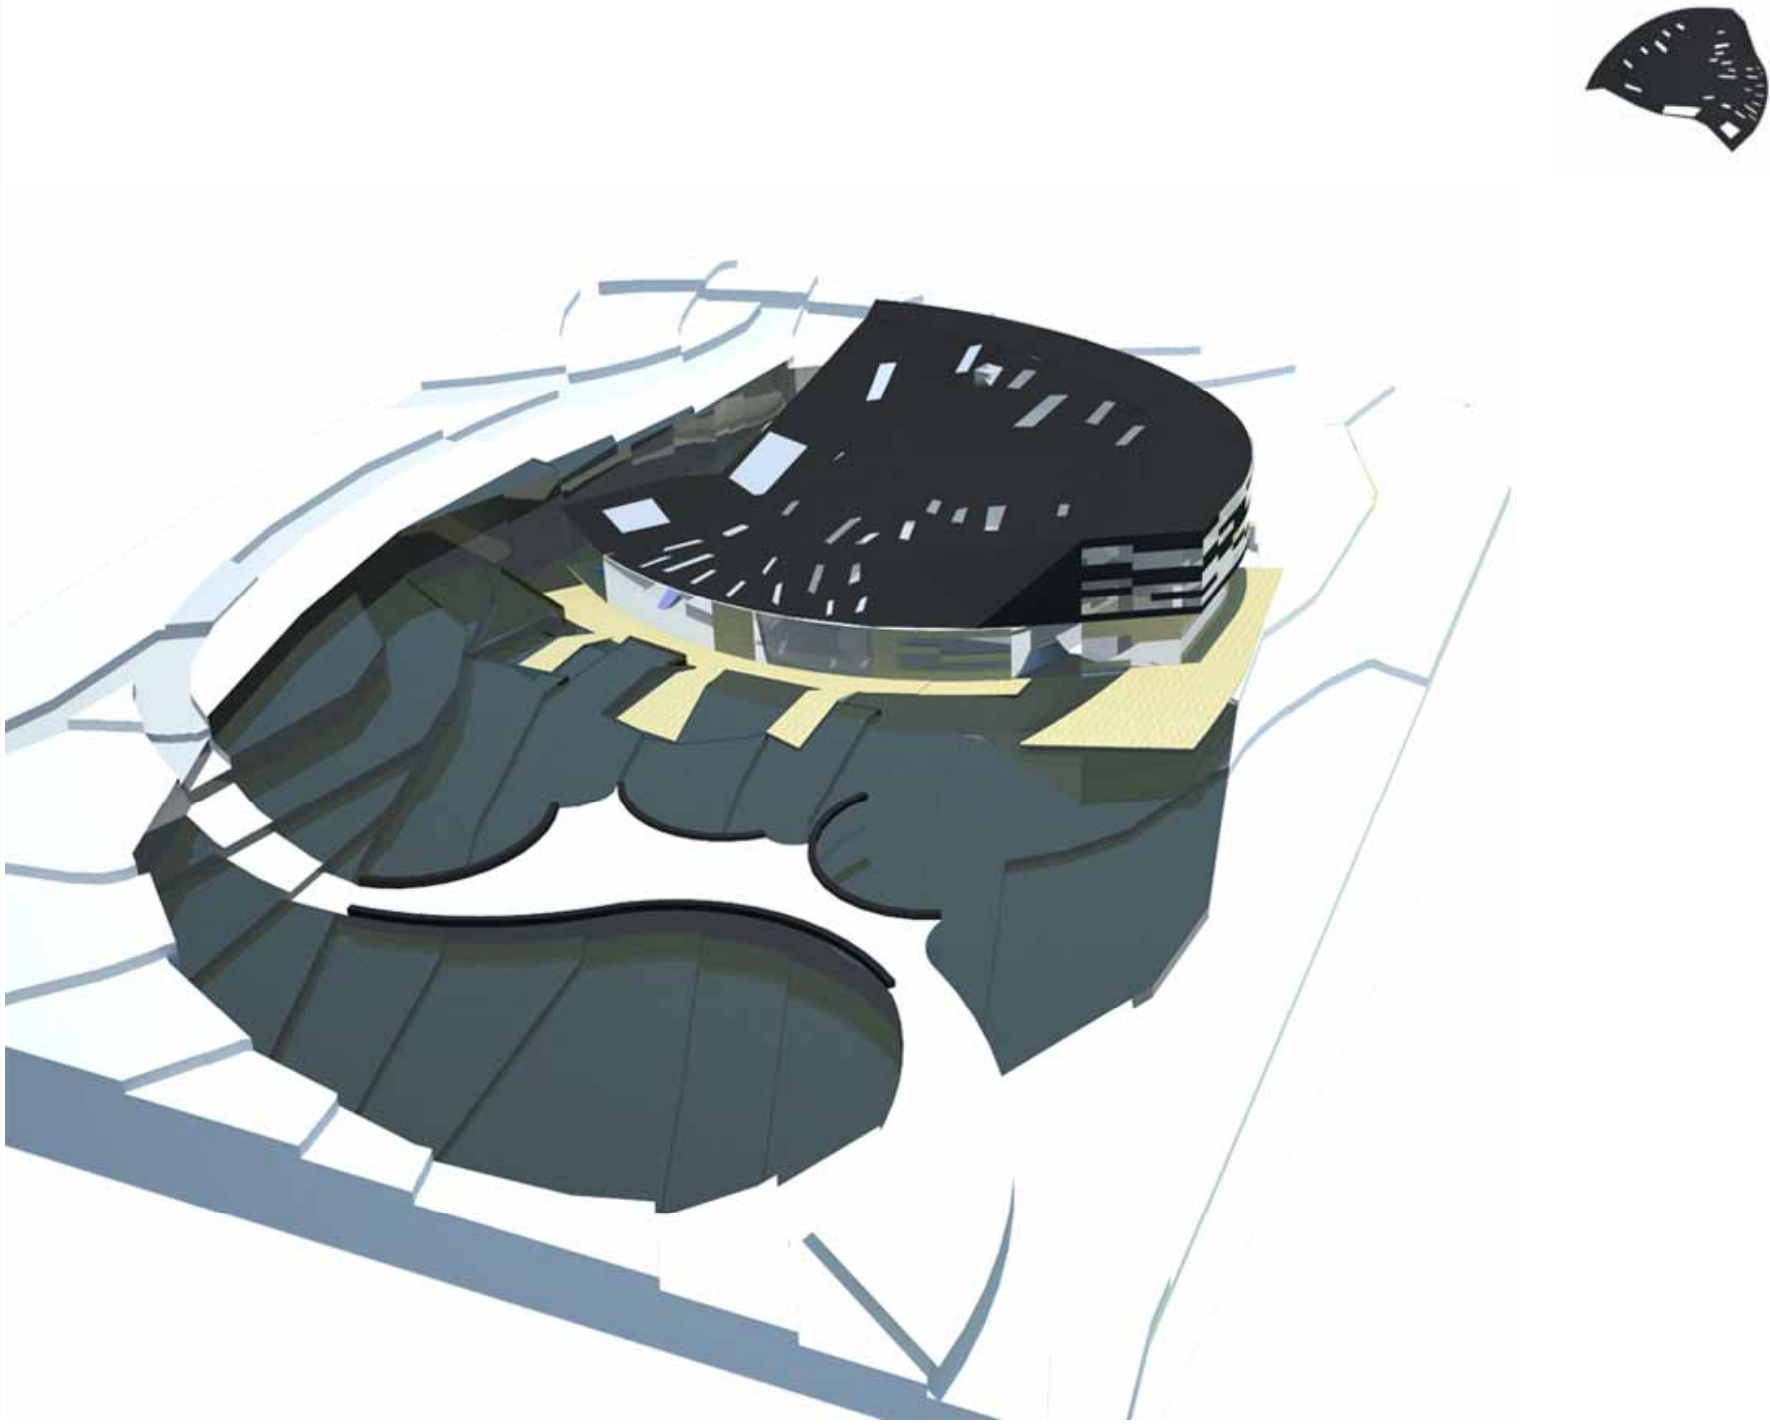





General design site project details use

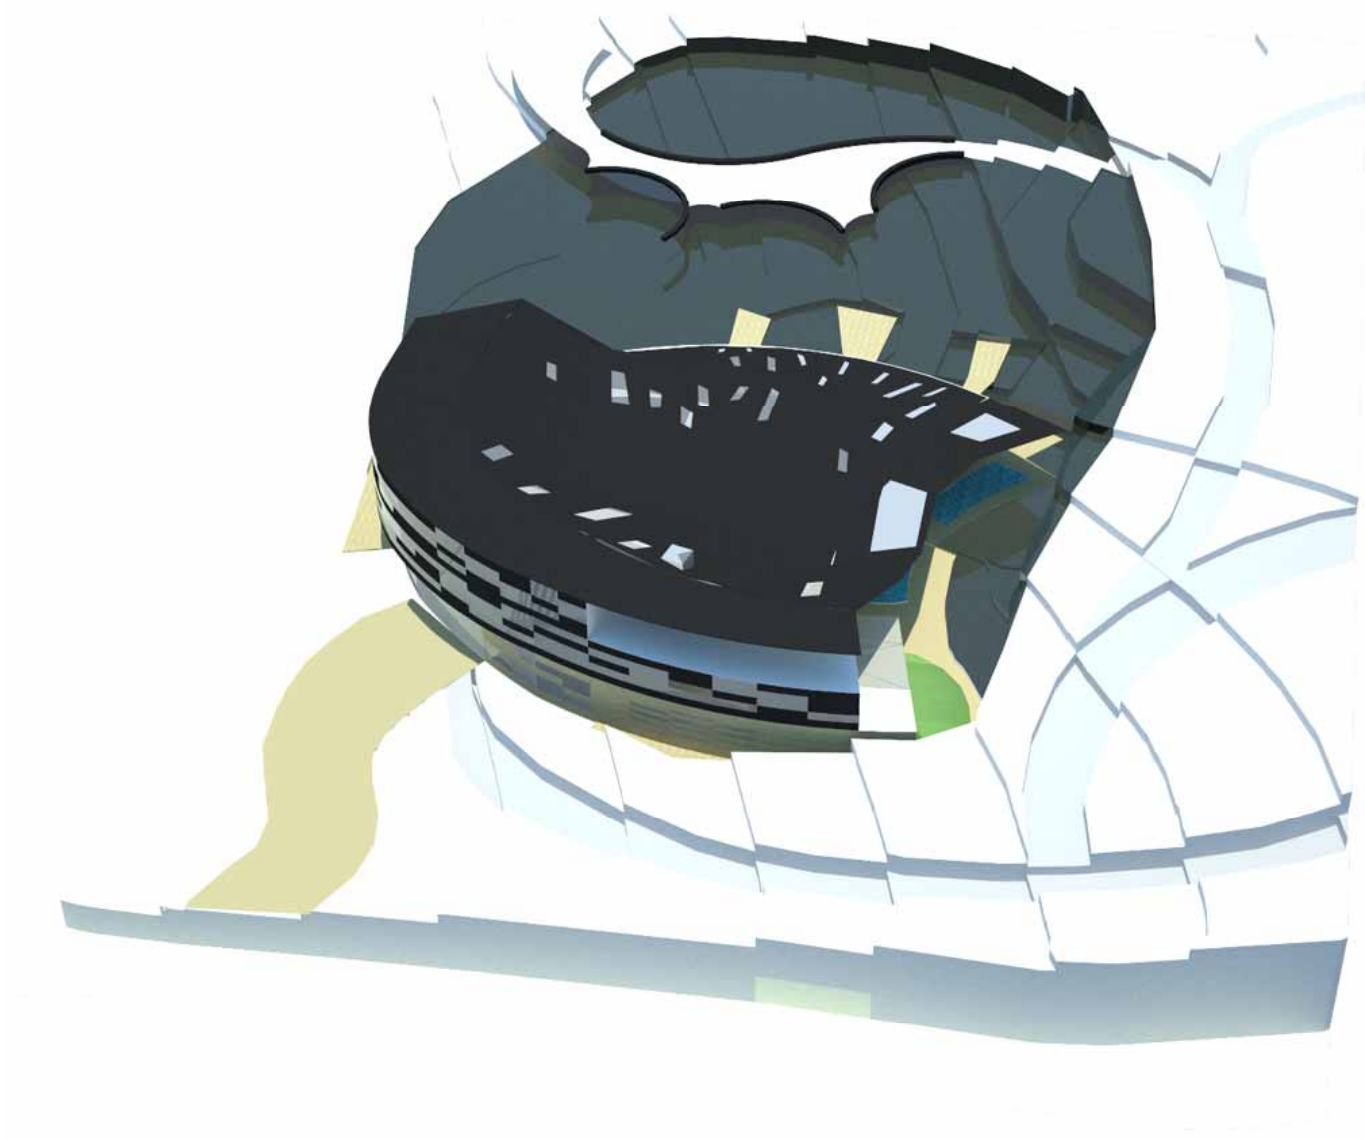


taking sunlight in, from the gaps on roof surface

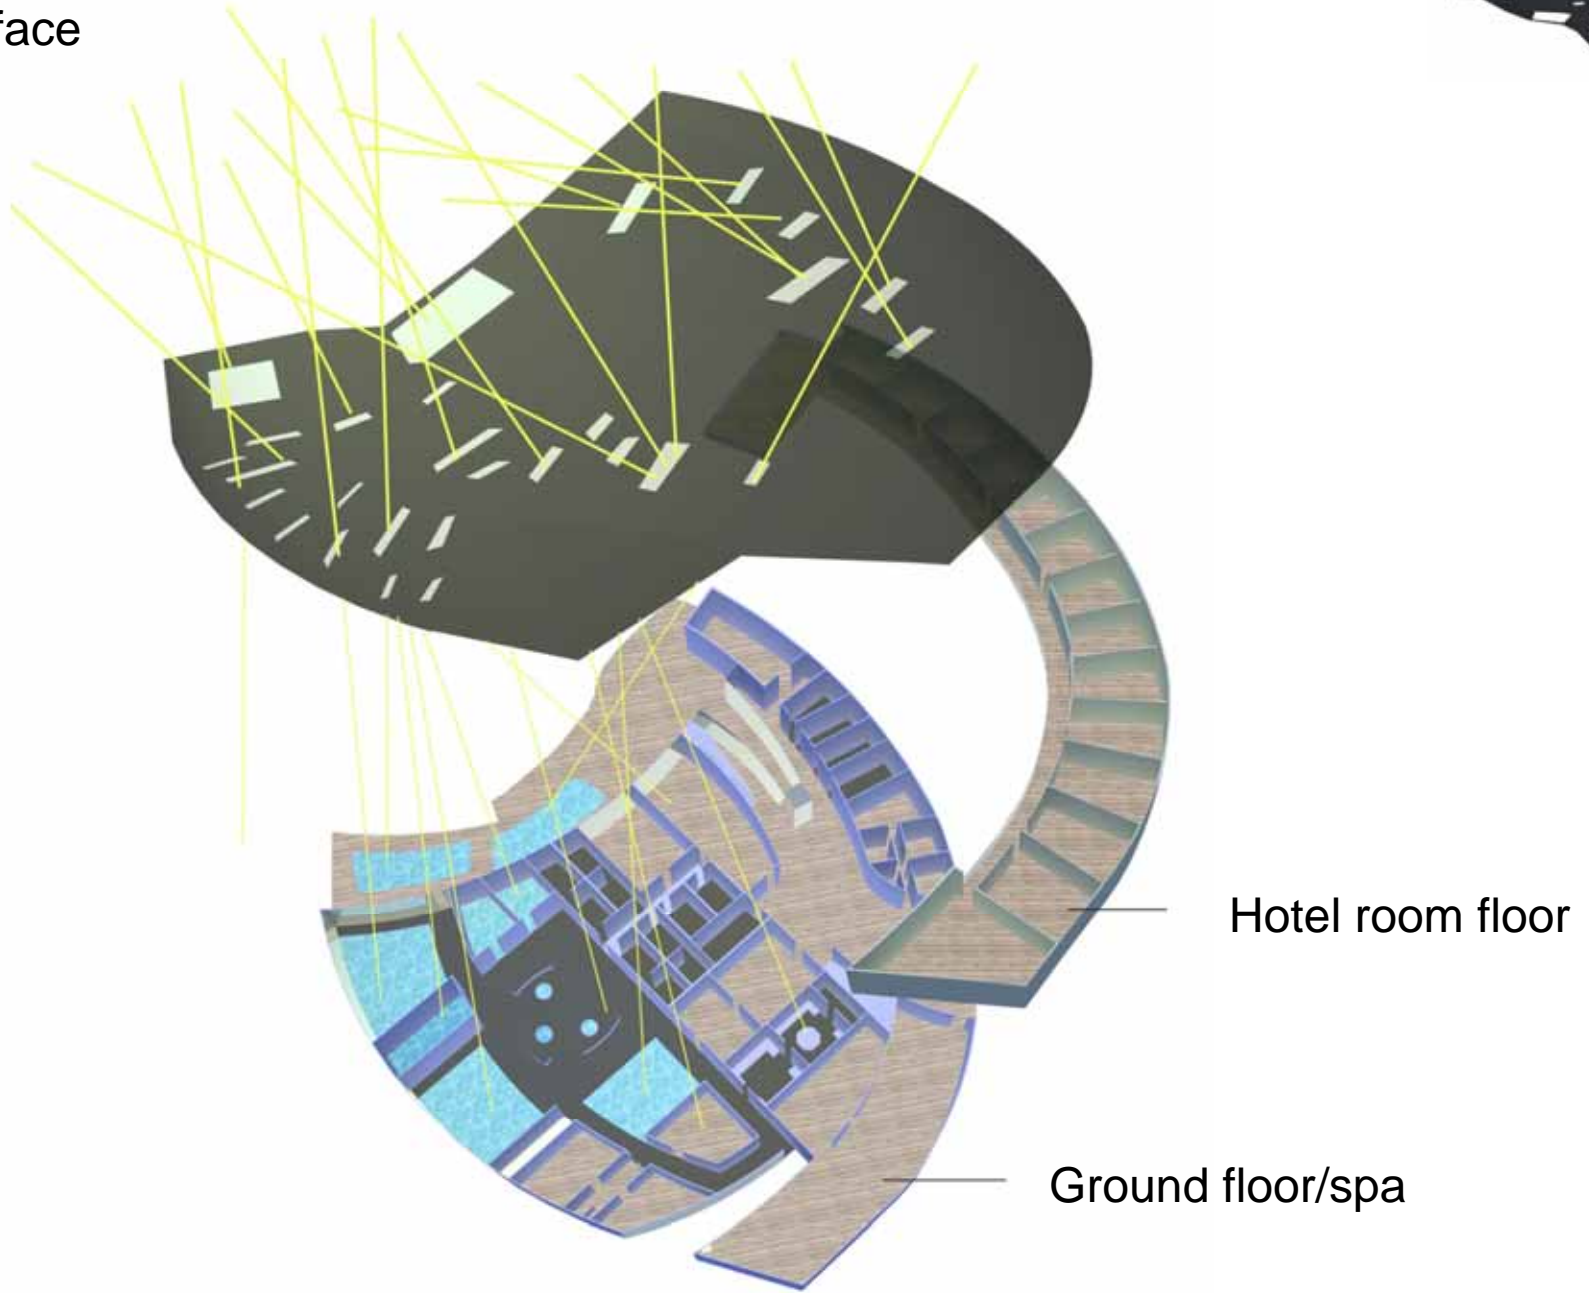


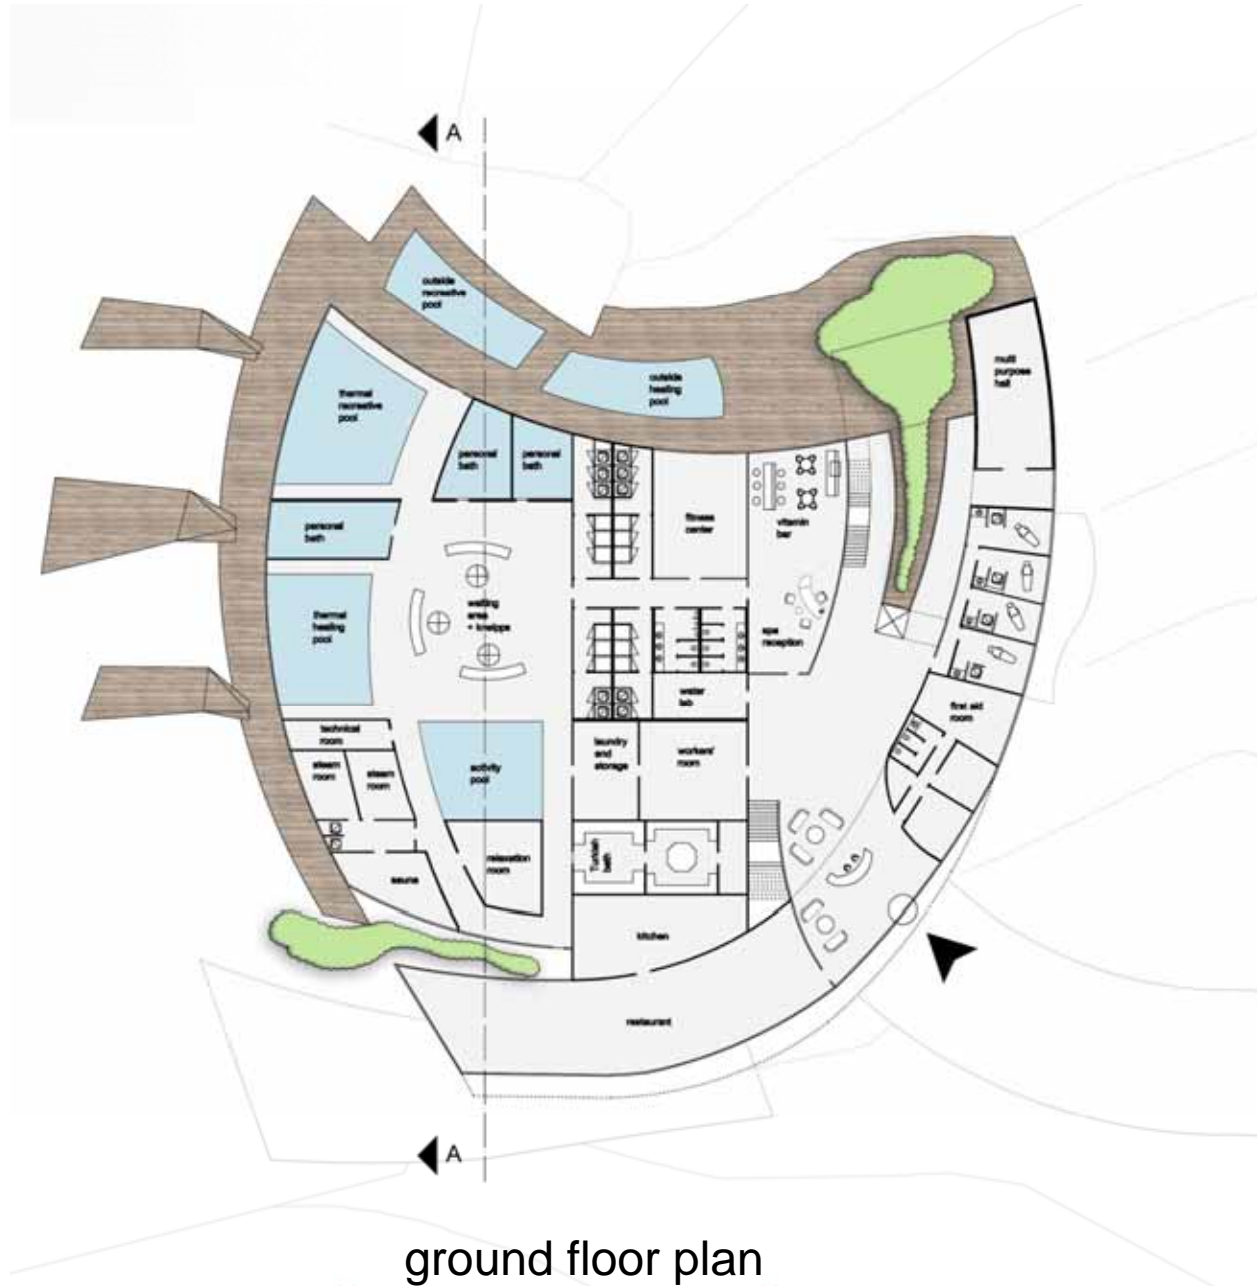

ground floor plan

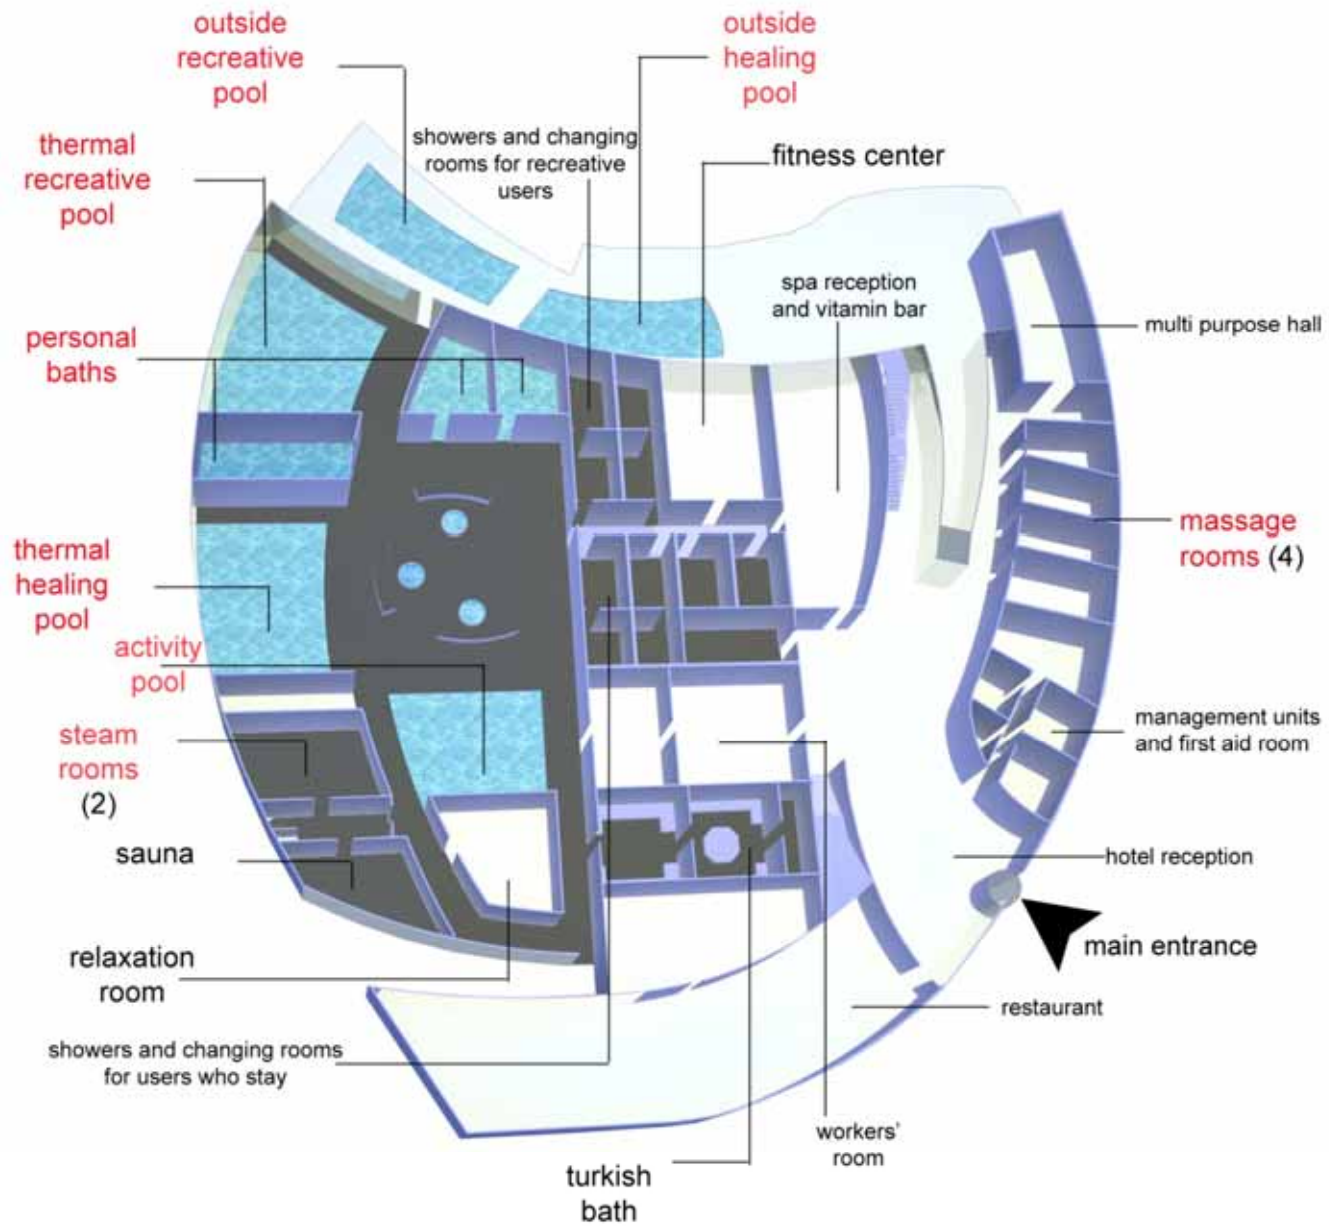


units

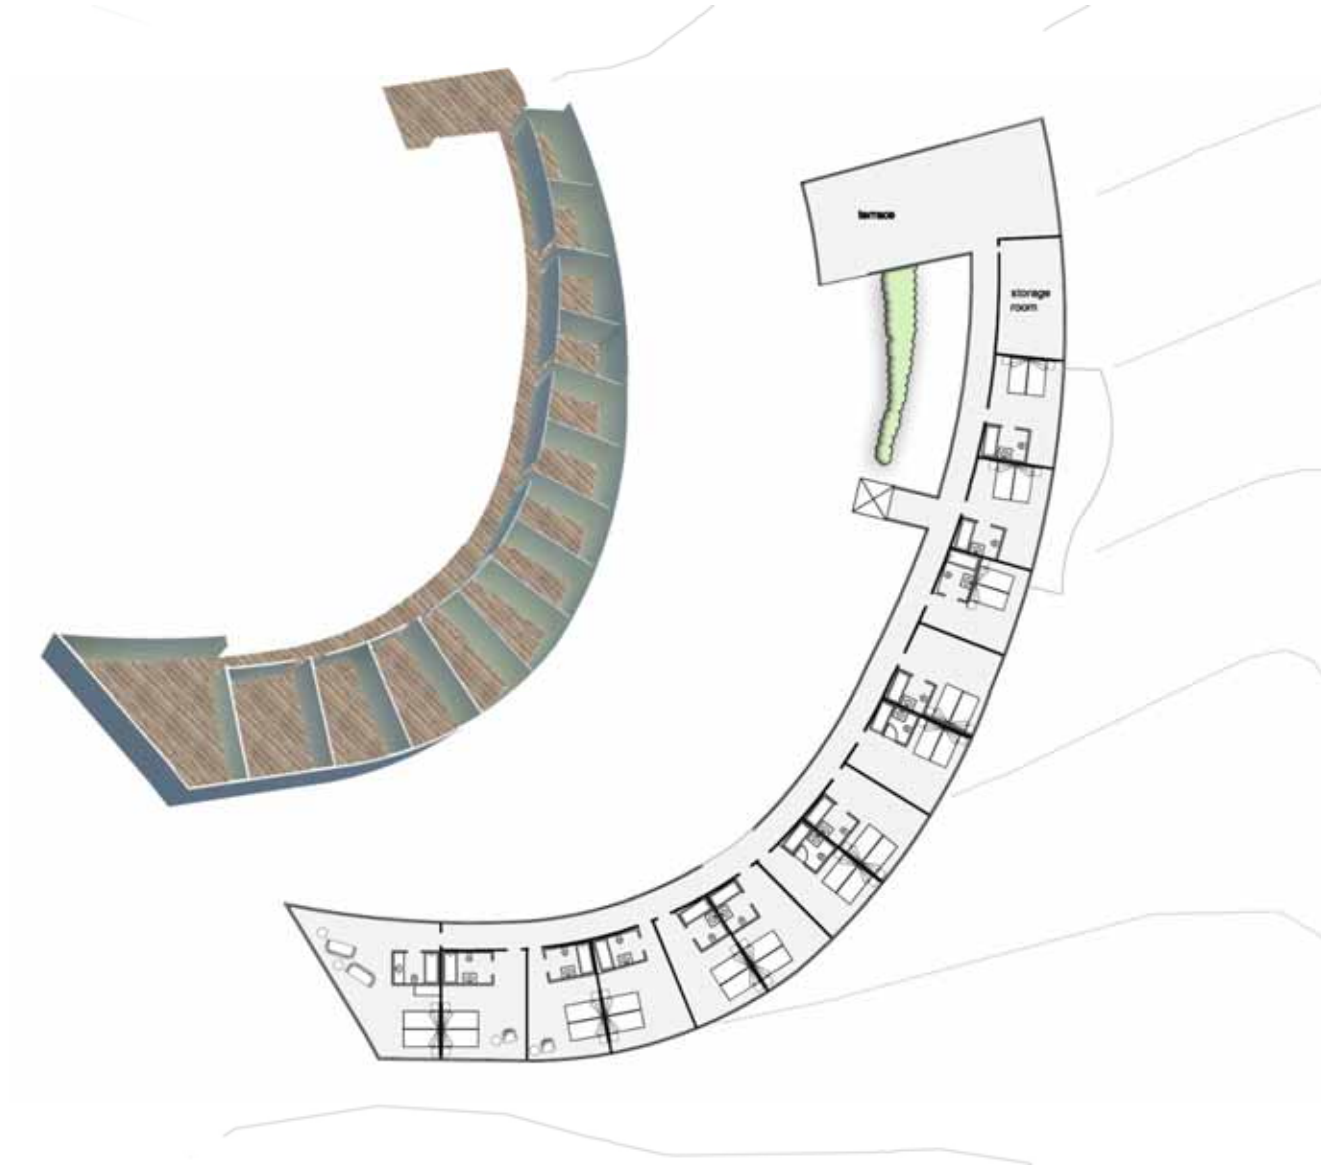


hotel room floor and its model




Circulation diagram of daily  
■ users who came for **recreative**  
purpose

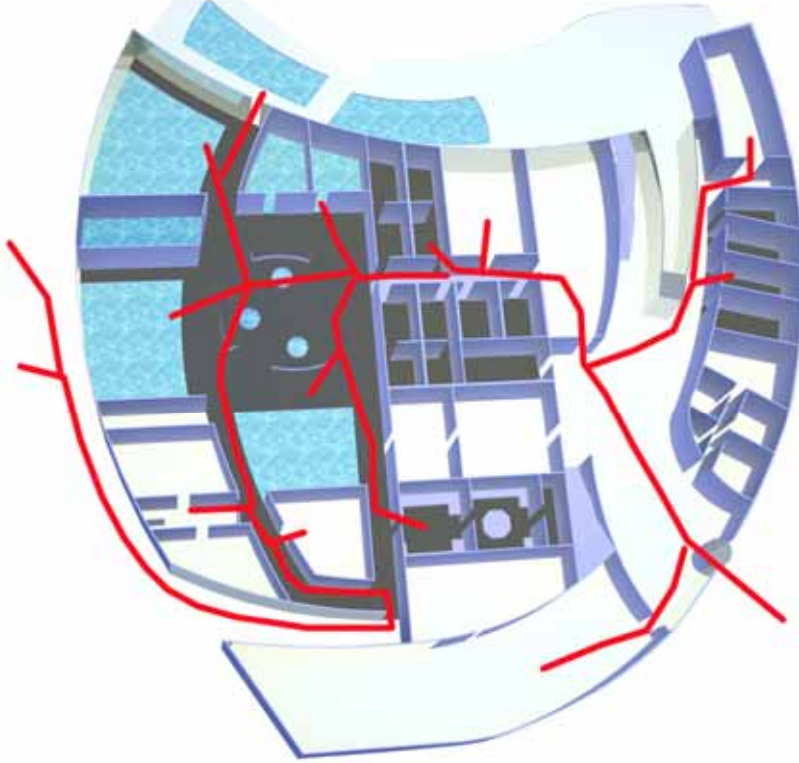


Circulation diagram of users  
■ who came for **healing** purpose

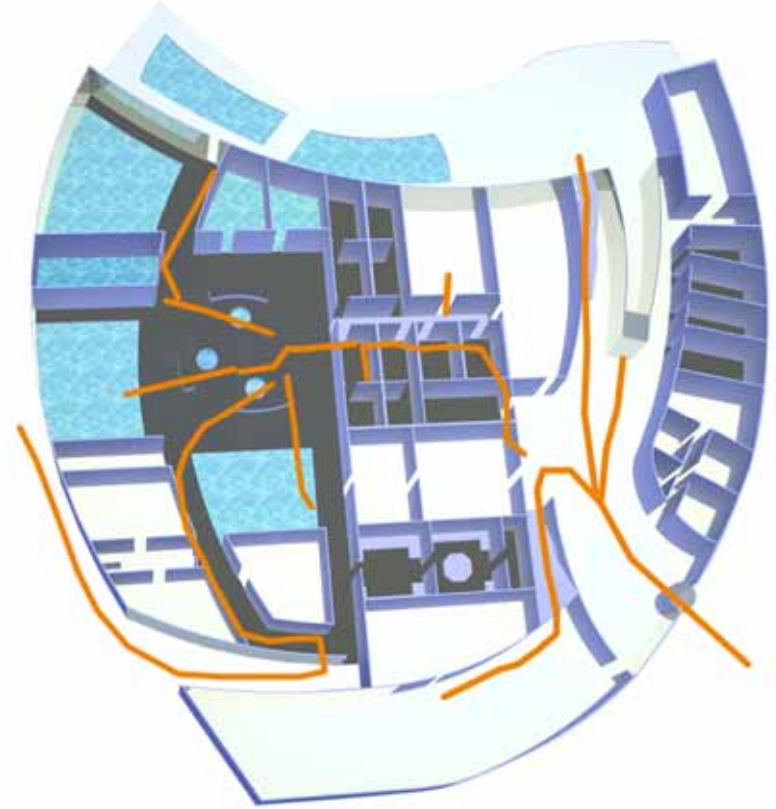

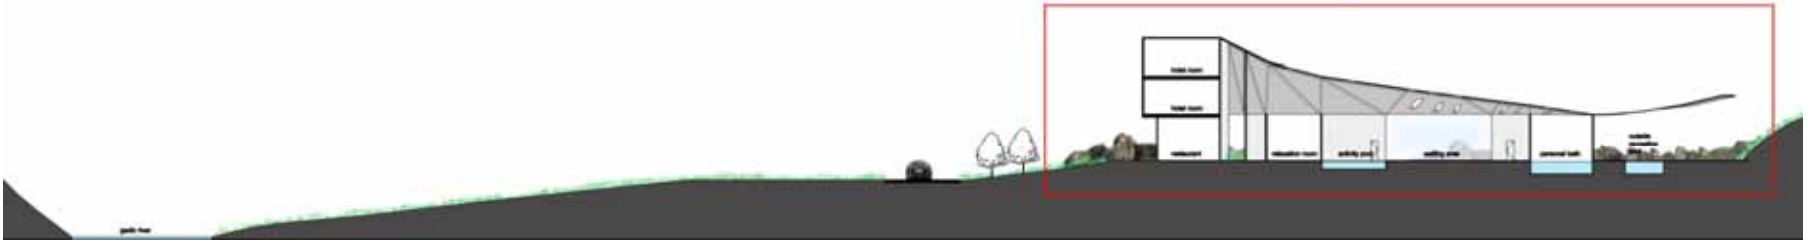


# AA SECTION

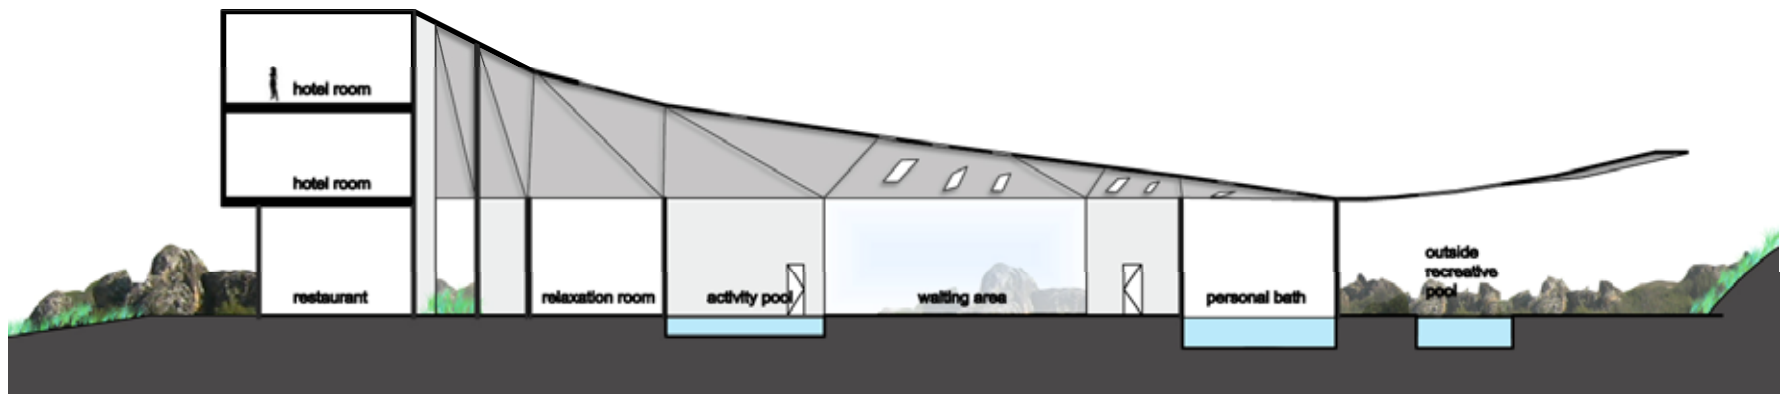




view of spa part of building

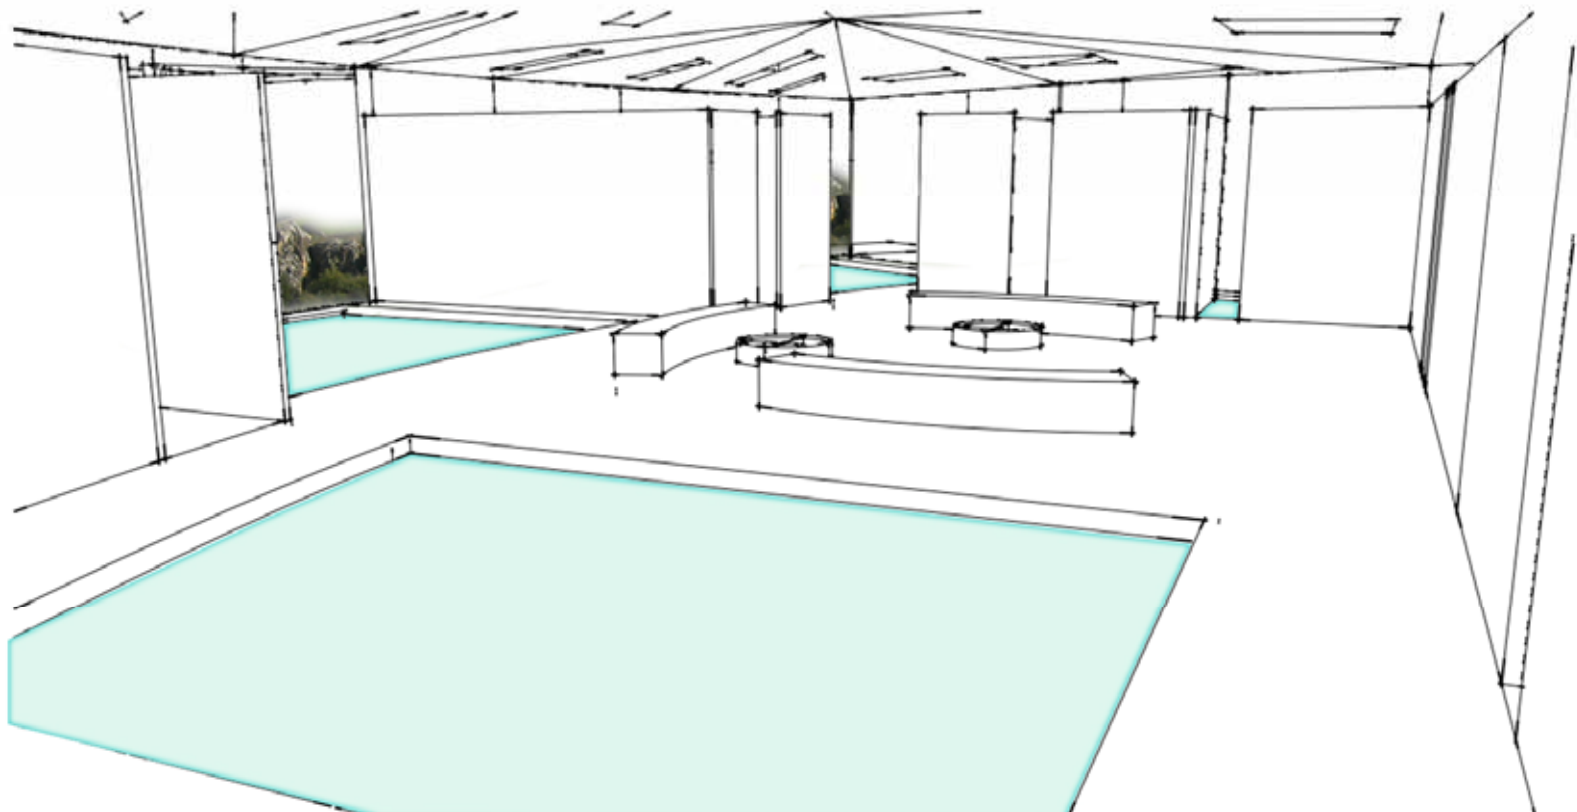






view of outside recreative pool

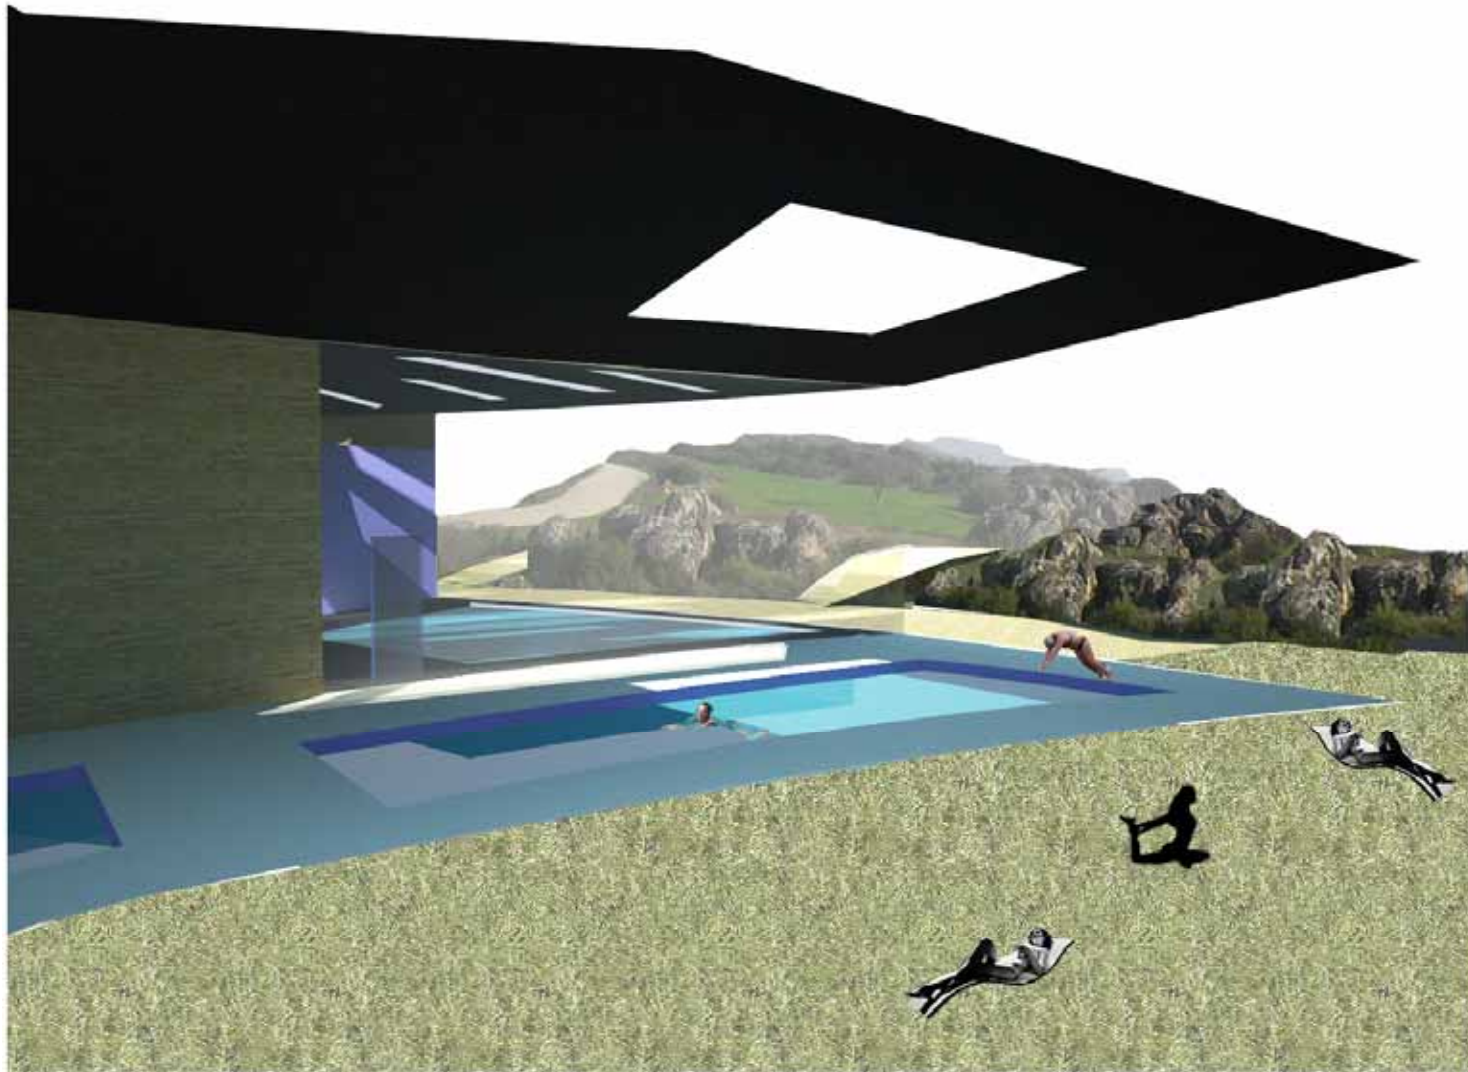


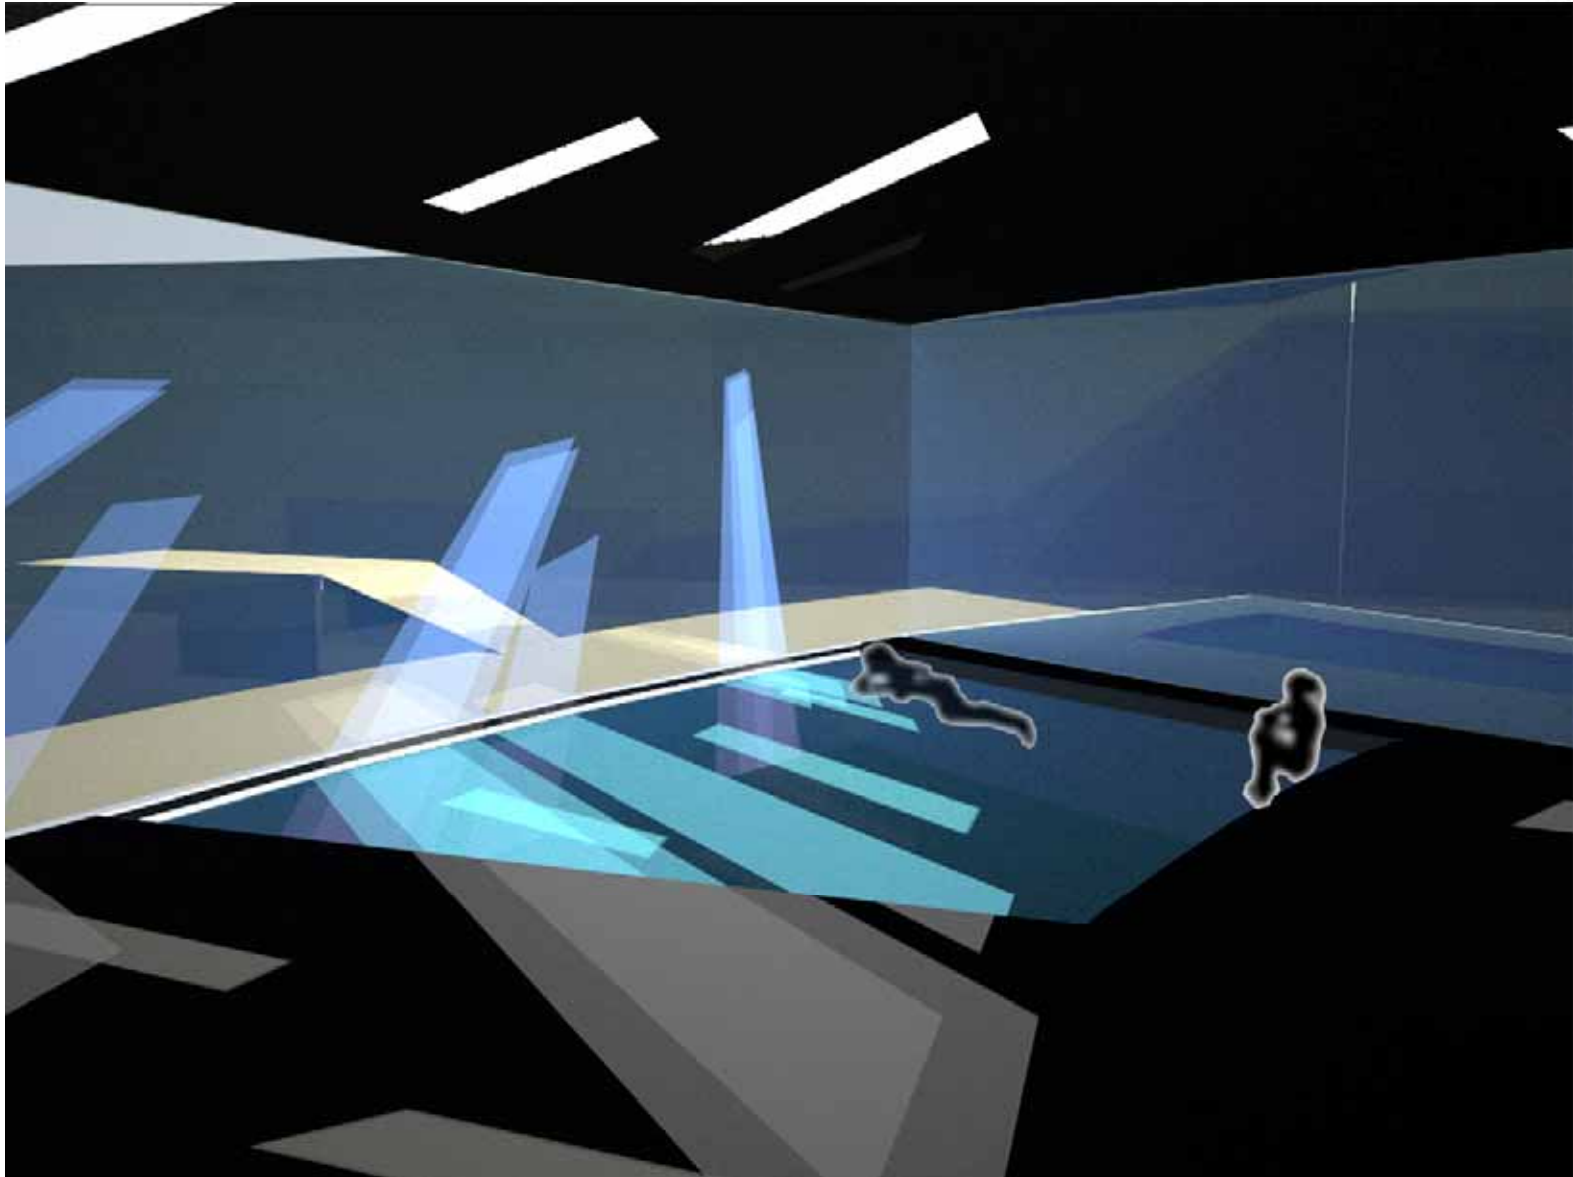

swimming while watching the nature under beams of sunlight



View of turkish bath ( hamam ) from the gap on the roof surface

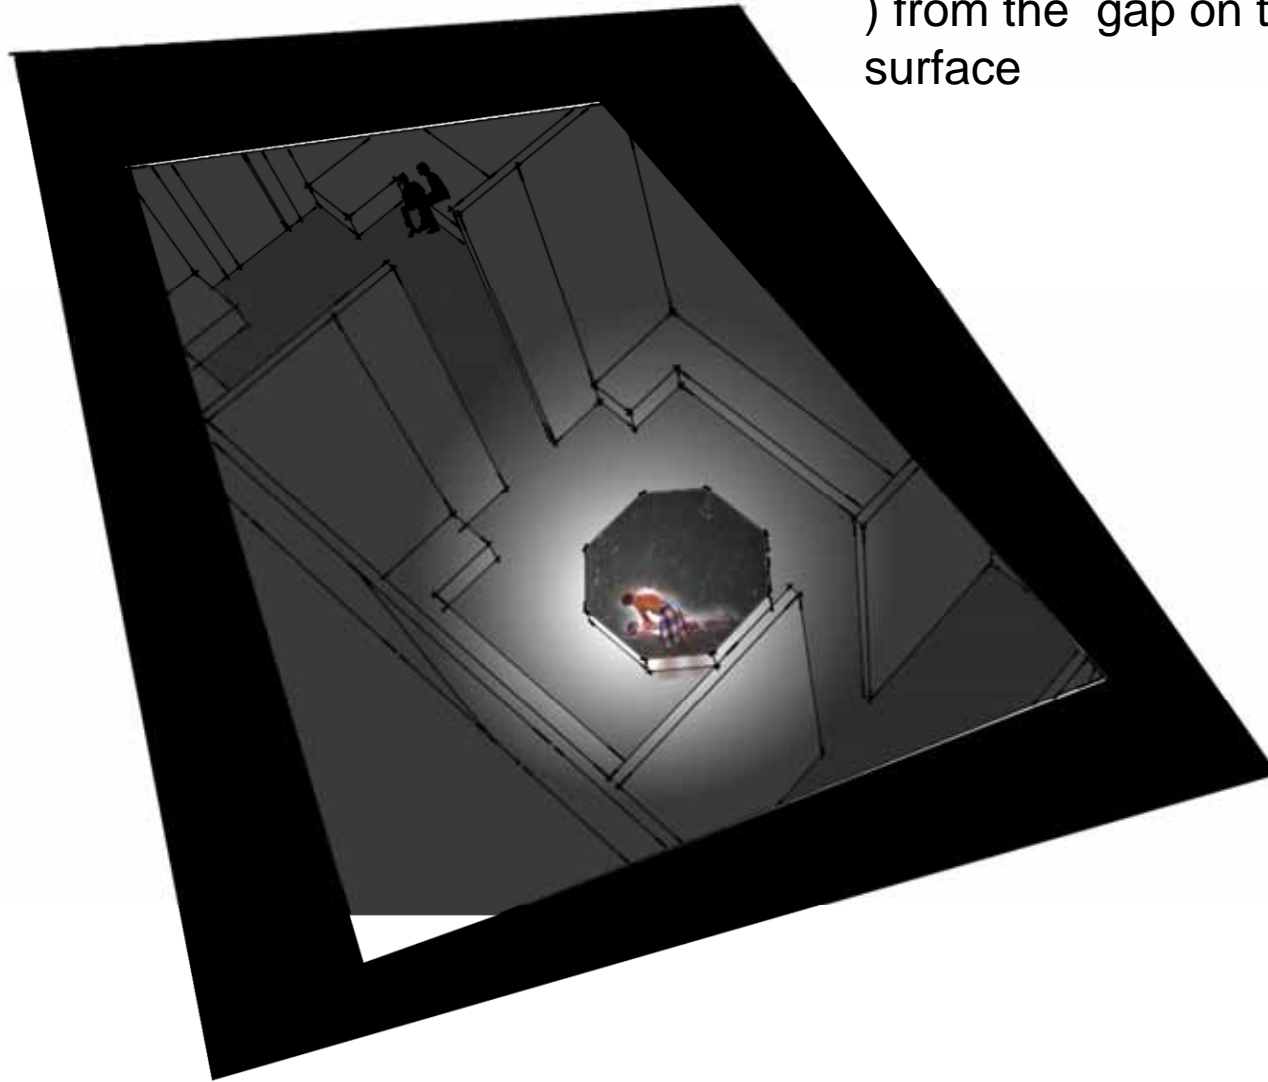

sunbath in nature

